


AUTHORITY	DATE INSTALLED OR RETIRED	DESCRIPTION
C-25756 A.F.E. 3091	Completed May 11, 1926	Replacement of Bridge No. 328, timber trestle, with 42.3' single span deck plate girder bridge. East abutment of sta. 1267+39.2, 4' water line and intake box on left between sta. 1267+75.4 and pump house at 1267+50.1 replaced by new 6" line and 8x8' Conc. intake.
C-28212 A.F.E. 11508	Completed Dec 2, 1927	Track to serve Atwood and Griffin, Sta. 1267+68.4.
C None A.F.E. 12513	Retired July 15, 1926	Removal of Carbody, Shed and Privy, Sta. 1275+75.
C-31232 A.F.E. 13827	Completed Feb. 25, 1929	Flashlight Highway Crossing Signals, Main & High Sts. Station 1269+48.7.
C-34986 A.F.E. 17167	Retired May 22, 1930	Retirement of Water Station, station 1368+45.

REVISED TO
Apr. 11, 1923
Apr. 20, 1923
Apr. 25, 1927
July 20, 1928
Nov. 19, 1929
Mar. 1, 1930
Apr. 10, 1930
Jan. 3, 1936
Jan. 1, 1939

GEAUGA CO., OHIO.
MIDDLEFIELD TWP.
T. 7 N.-R. 6 W.



PARCEL NO.	DATE OF DEED	GRANTOR	GRANTEE	BOOK	PAGE	DATE	ACRES	SQ. FEET	REMARKS
1									Same as Parcel No. 10, Map No. 12.
2	War. Deed Dec. 23, 1874	W.C. Hodges, et ux.	PAYEE	77	50	Jan. 12, 1876	4.760	3260	sq. ft. occupied by Main & High Sts.
3	War. Deed Oct. 25, 1874	H. L. Bishop, et ux.	PAYEE	77	51	Jan. 12, 1876	6.010	1900	sq. ft. occupied by High St.
4	War. Deed Sep. 23, 1874	Price & Johnson	PAYEE	77	53	Jan. 12, 1876		750	Record not found.
5	War. Deed Dec. 23, 1874	Sylvester L. Hurdock, et ux.	PAYEE	77	54	Jan. 12, 1876	2.05	3450	Grantor reserves riparian rights.
6	War. Deed Oct. 28, 1874	Silas R. Thompson, et ux.	PAYEE	77	55	Jan. 13, 1876	4.254		
7	War. Deed Apr. 1, 1873	Juliaett Russell	PAYEE	77	57	Jan. 13, 1876	2.225		
8	War. Deed Apr. 1, 1873	Harvey Hobbs	PAYEE	77	58	Jan. 13, 1876	1.534		
9	War. Deed Apr. 1, 1873	Edward H. Alden, et ux.	PAYEE	77	59	Jan. 13, 1876	3.900		
10	War. Deed Apr. 1, 1873	S. B. Walden, et ux.	PAYEE	77	61	Jan. 14, 1876	3.664		
11	War. Deed Nov. 7, 1874	Portland Hyde.	PAYEE	77	62	Jan. 14, 1876		41000	
12	War. Deed Mar. 28, 1873	John Q. Adams, et ux.	PAYEE	77	64	Jan. 14, 1876	3.265		
13	War. Deed Mar. 28, 1873	Edward Adams, et ux.	PAYEE	77	65	Jan. 14, 1876	4.505		Same as Parcel No. 1, Map No. 14.

SCHEDULE FOR LAND SALES, ETC.

PARCEL NO.	CUSTODIAN'S NO.	KIND OF INSTRUMENT	DATE OF INSTRUMENT	GRANTOR	GRANTEE	RECORDED			AREA		REMARKS
						BOOK	PAGE	DATE	ACRES	SQUARE FEET	
290	War. Deed	Nov. 3, 1923	B. & O. R.R.	H. Sperry, et al.					440		See parcel No. 10 map 12, A.F.E. 40248.

RIGHT-OF-WAY AND TRACK MAP
THE BALTIMORE AND OHIO RAILROAD COMPANY
OPERATED BY
THE BALTIMORE AND OHIO RAILROAD COMPANY
AKRON DIVISION FAIRPORT BRANCH
STATION 1267+20 TO STATION 1272+80
SCALE: 1 IN. = 200 FT. JUNE 30, 1918
OFFICE OF VALUATION ENGINEER
BALTIMORE, MD.

Sheet No. 13 of 125 primary and supplemental sheets of The Baltimore and Ohio Railroad Company, 1:14.4, Akron Division, Fairport Branch, from survey station 1267+20 to survey station 1272+80
J. H. Bouditch
Plot Engineer