
 


GEAUGA COUNTY, OHIO  
 CHARDON TWP  
 T-9-N R-8-W

PARCEL No.	OWNER'S No.	KIND OF INTEREST	DATE OF INSTRUMENT	GRANTOR	GRANTEE	RECORDED			ASSESS	114.4 Map 20	REMARKS
						BOOK	PAGE	DATE			
1											Same as Parcel No. 20, Map No. 19.
2	460	War. Deed	Sep. 14, 1872	Laura A. Bushnell	PAYER	151	297	Nov. 13, 1918	9962		
3	451			S. A. Benton					6.235		Record not found.
4	462	War. Deed	Sep. 4, 1872	Isaac Hosford, Harris Hosford	PAYER	151	299	Nov. 13, 1918	6.104		2000 sq. ft. occupied by Public Road.
5	463	War. Deed	Sep. 4, 1872	John Murray, et ux.	PAYER				3.574		2000 sq. ft. occupied by Public Road. Instrument also covers Parcel No. 8.
6	475			S. Vaughn					2.755		Record not found.
7	476	War. Deed	Sep. 17, 1872	James Tuttle	PAYER	151	301	Nov. 13, 1918	2.239		
8									2.757		Same instrument as parcel No. 9. Same as Parcel No. 1, Map No. 21.
9	834	War. Deed	Sept. 4, 1859	Miriam E. Rutz	B. & O. R.R.	362	450	Sept. 10, 1959	0.171		A.F.E. 46457.
10	835	War. Deed	Sept. 4, 1859	Ouida E. Clark	B. & O. R.R.	362	447	Sept. 10, 1959			Same as Parcel No. 22, Map No. 19.

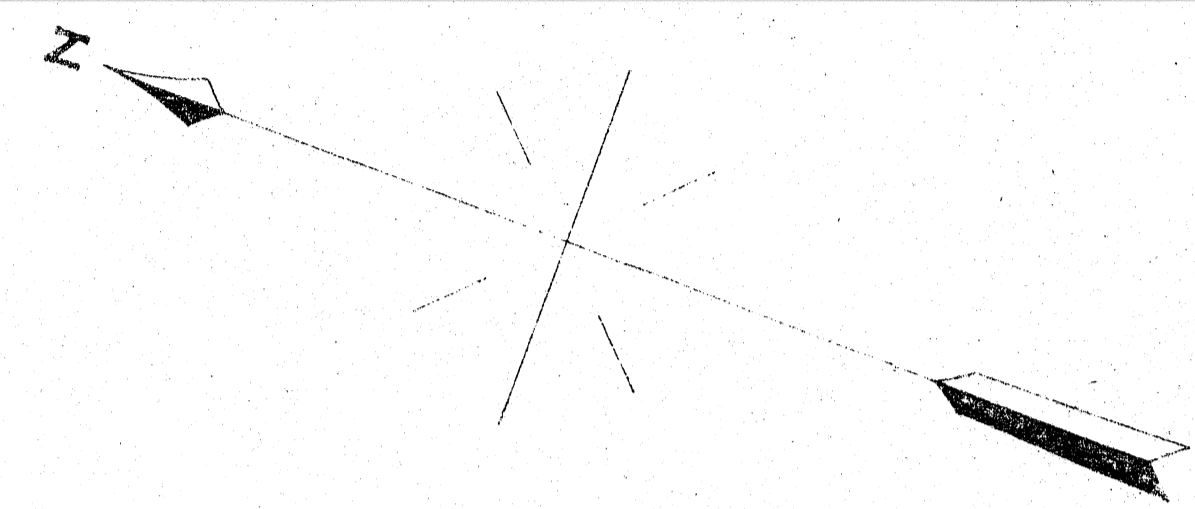

RECORD OF CHANGES AFTER DATE OF VALUATION

**RIGHT-OF-WAY AND TRACK MAP**  
 THE BALTIMORE AND OHIO RAILROAD COMPANY  
 OPERATED BY  
**THE BALTIMORE AND OHIO RAILROAD COMPANY**  
 AKRON-CHICAGO DIVISION FAIRPORT BRANCH

STATION 2006+40 TO STATION 2107+00  
 SCALE: 1 IN. = 200 FT. JUNE 30, 1918  
 OFFICE OF VALUATION ENGINEER  
 BALTIMORE, MD.

REVISED TO
Dec. 10, 1890
Aug. 9, 1895
Nov. 16, 1895
Feb. 7, 1897
Apr. 15, 1897
Mar. 3, 1898
Jan. 7, 1899

VII 4  
 20